PLEASE NOTE: FOR REFERENCES TO ALL GRAPHIC PLACEMENT PLEASE REFER TO 'G' NUMBERS **ACROSS ALL DRAWINGS.** 

**B03 | 1003 PERFORMANCE AREA - SLIDING DOOR ENTRANCE** 

B03 | 1005 PERFORMANCE AREA - PLINTH 06 WITH BACKDROP

REFER TO DRW SABQ2020 B03 1005-007 FOR DETAIL

REFER TO DRW SABQ2020 B03 1005-007 FOR DETAIL

REFER TO DRW SABQ2020 B03 1005-008 FOR DETAIL

REFER TO DRW SABQ2020 B03 1005-008 FOR DETAIL


B03 | 1005 PERFORMANCE AREA - PLINTH 07

B03 | 1005 PERFORMANCE AREA - PLINTH 08

B03 | 1005 PERFORMANCE AREA - LCD UNIT 02

PLEASE NOTE: ALL DIMENSIONS TO BE CROSS **CHECKED ON SITE** 

## B01 | 1002 - 1005 PERFORMANCE AREA -**GENERAL ARRANGEMENT**

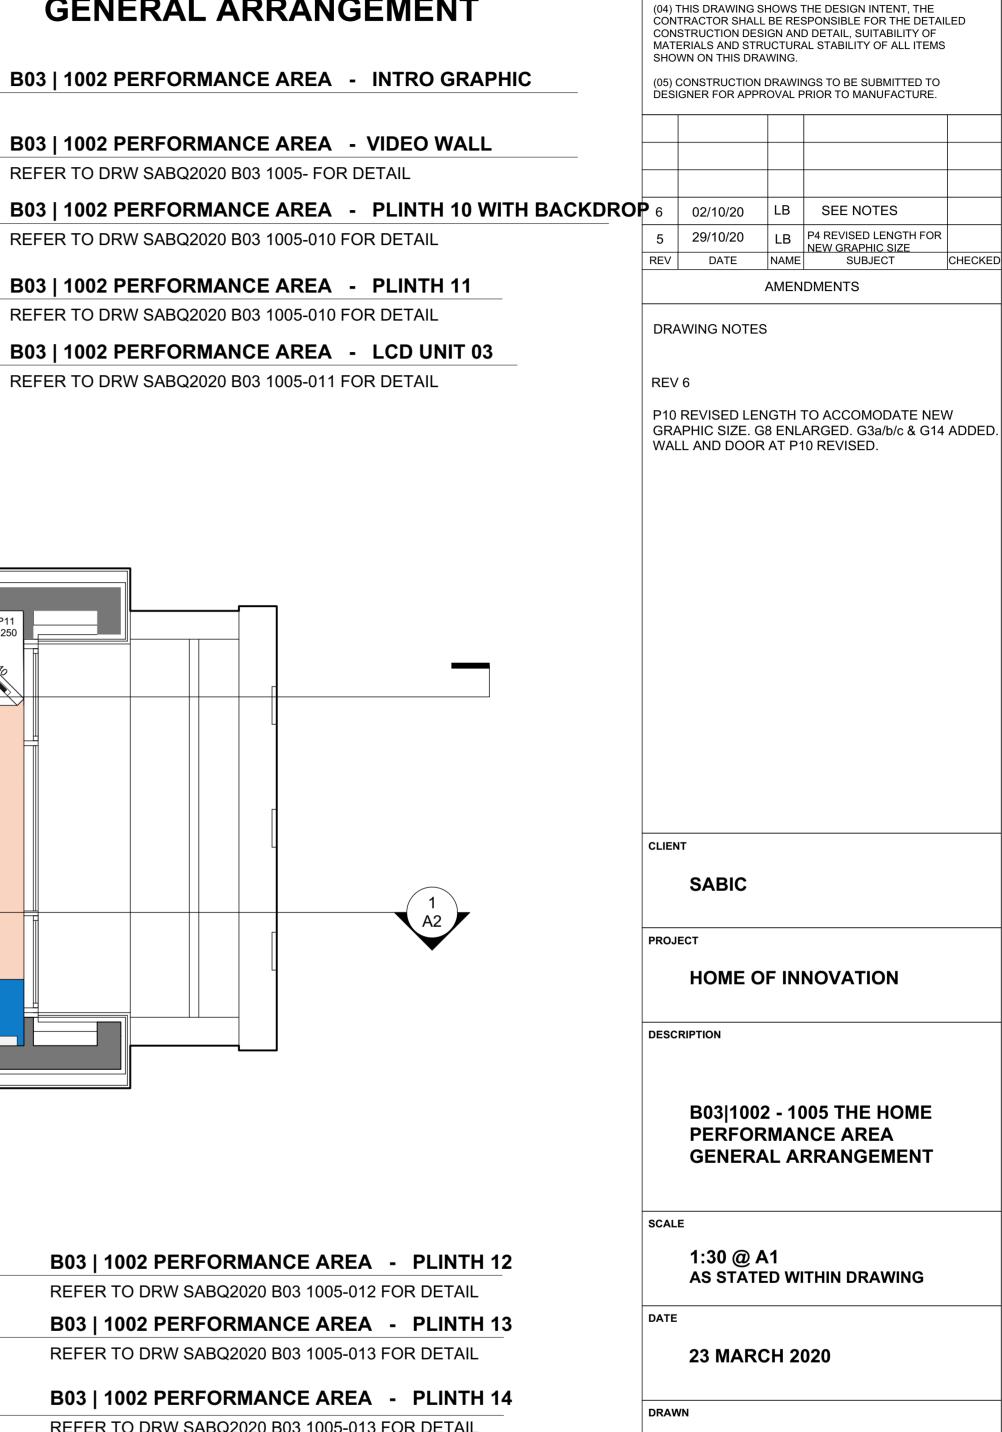

B03 | 1002 PERFORMANCE AREA - PLINTH 10 WITH BACKDROP 6

GENERAL NOTES

(01) DO NOT SCALE FROM THIS DRAWING. USE FIGURED DIMENSIONS ONLY. ALL DIMENSIONS AND LEVELS TO BE CHECKED ON SITE PRIOR TO CONSTRUCTION WORK

(02) ALL DRAWINGS TO BE READ IN CONJUNCTION WITH

DESIGNERS PACKAGE SPECIFICATION AND ASSOCIATED

(03) ALL DRAWINGS TO BE READ IN CONJUNCTION WITH CONSULTANTS DOCUMENTATION. ANY DISCREPANCIES

THE DESIGNER BEFORE ANY WORK COMMENCES

BETWEEN CONSULTANTS DOCUMENTS TO BE REPORTED TO

LB P4 REVISED LENGTH FOR

NEW GRAPHIC SIZE

NAME SUBJECT

**AMENDMENTS** 

**HOME OF INNOVATION** 

DESCRIPTION

B03|1002 - 1005 THE HOME PERFORMANCE AREA

1:30 @ A1 AS STATED WITHIN DRAWING


23 MARCH 2020

ΤN

DRAWING NO.

SABQ2020 B03 1002-1005-001

THIS DRAWING IS THE PROPERTY OF:

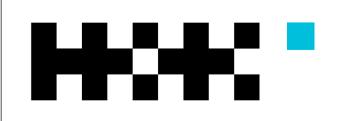

COPYRIGHT IS RESERVED BY HILL+KNOWLTON AND THIS DRAWING IS ISSUED ON THE CONDITION THAT IT IS NOT COPIED OR DISCLOSED BY OR TO ANY UNAUTHORISED PERSONS WITHOUT PRIOR CONSENT IN WRITING FROM HILL+KNOWLTON. THIS DRAWING SHOULD NOT BE SCALED. THE CONTRACOR SHOULD CHECK ALL DIMENSIONS ON SITE, ANY ERROR OMISSION SHOULD BE REPORTED TO HILL+KNOWLTON.

