


VENUE: STUDIO FLEX

- 1 13.3M WIDE CURVED WHITE TIMBER SLATTED BACKDROP.
TIMBER UPRIGHTS SPACED @ 70MM APART, SPRAYED WHITE SATIN FINISH. RAL 9003
- 2 6M WIDE 32:9 LED SCREEN @ 32:9 RATIO FOR PANORAMIC ENVIRONMENTAL HD MOVING IMAGE.
- 3 WHITE ILLUMINATED CIRCULAR FLOOR VINYL. FINISH OF VINYL TO BE GLOSS AND REFLECTIVE, PROVIDING A BRIGHT WHITE EFFECT FROM LIGHTING.
- 4 32:9 RATIO LED TOTEM @ W 1M X H 3.3M BASED ON 500MM TILES. LED TO DISPLAY ENVIRONMENTAL HD MOVING IMAGE.
- 5 16:9 RATIO PROJECTION @ W 2.5M WIDE X H 1.4M FOR HD SCREEN CONTENT
- 6 BACKGROUND HIGH FOLIAGE FOR AREA 2
- 7 DENSE AND HIGH FOLIAGE FOR AREA 2 TO HIDE CAMERA 2

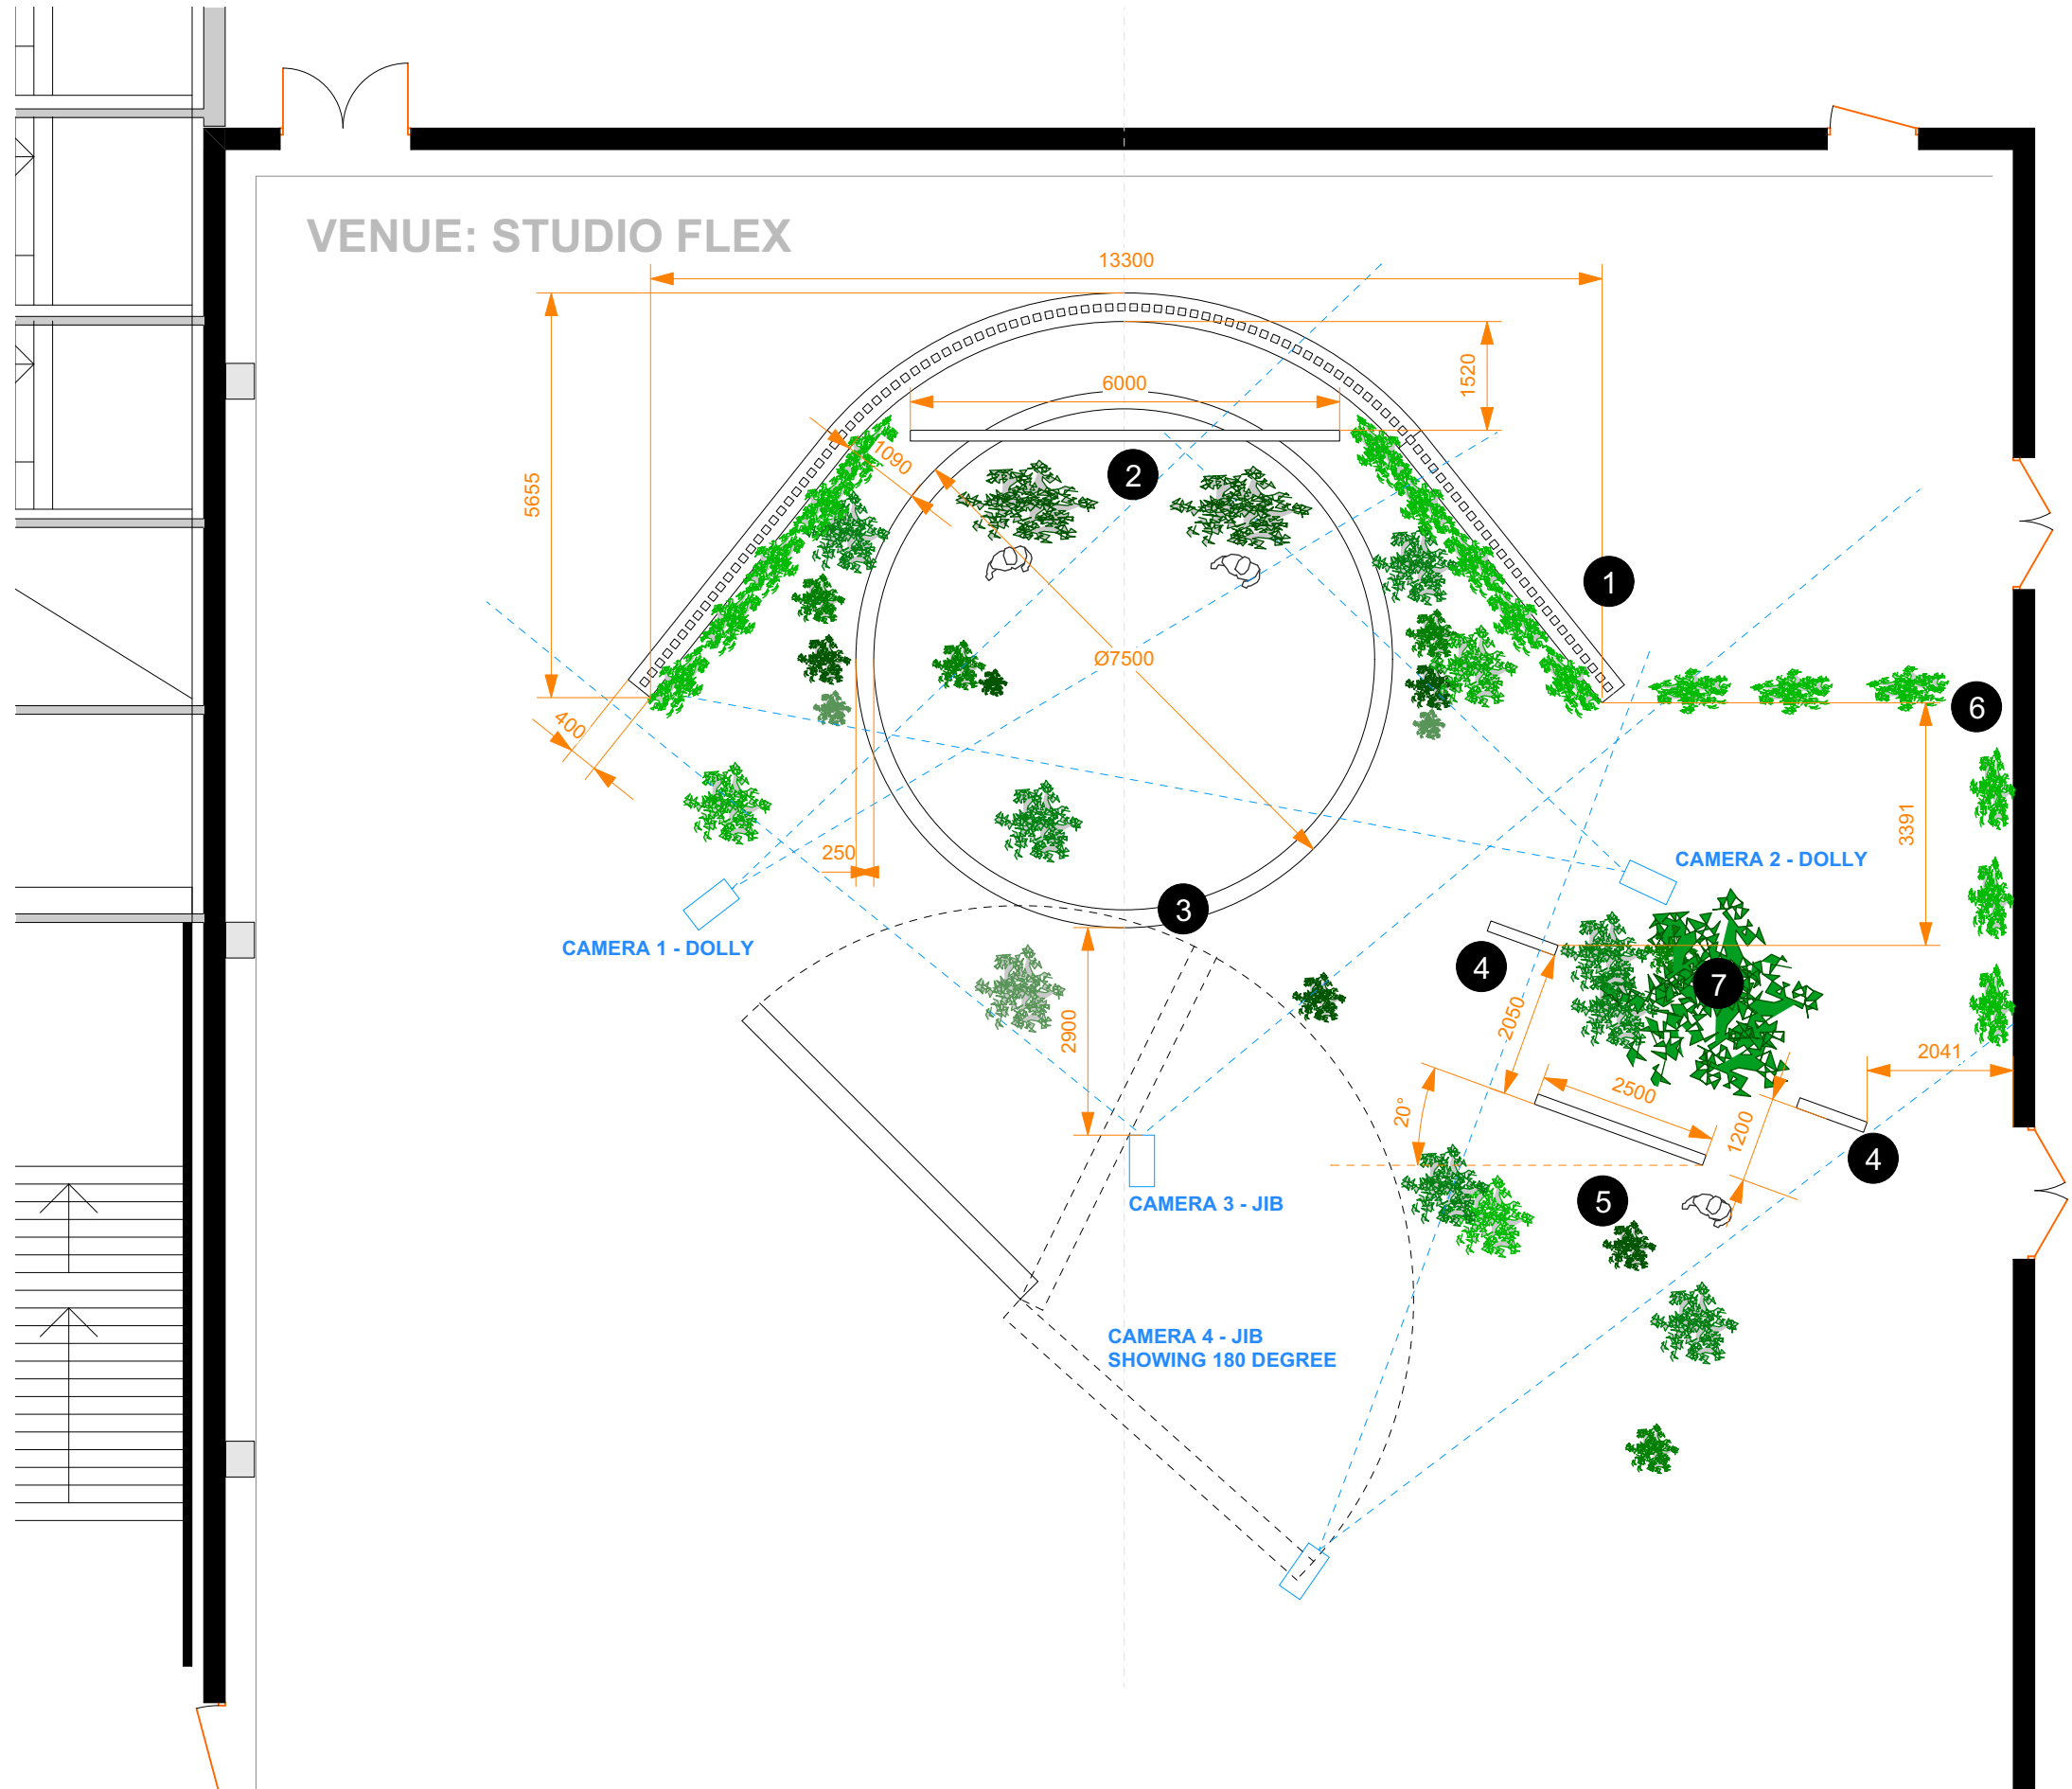

1 GENERAL ARRANGEMENT
1: 100 (A3)

Client: * SCANIA	Event: SCANIA STF 2021	Event Date: 19/05/2021	Venue: STRAWBERRY FIELDS STUDIO, SWEDEN	Get In:	Revisions
Producer: JAMES BUGDEN	P.M: JAMES BUGDEN	Designer: LINDSAY BARCHAN	Room: STUDIO FLEX & GREEN ROOM	Get Out:	
Proj-Co:	Dwg By: LB	Chk By:	Job Ref: 2133842	GENERAL ARRANGEMENT	Rev: 3 15.04.2021
					Scale: 1:100
					A3

